


Key:

PROPOSED RESTRICTIONS
as labeled

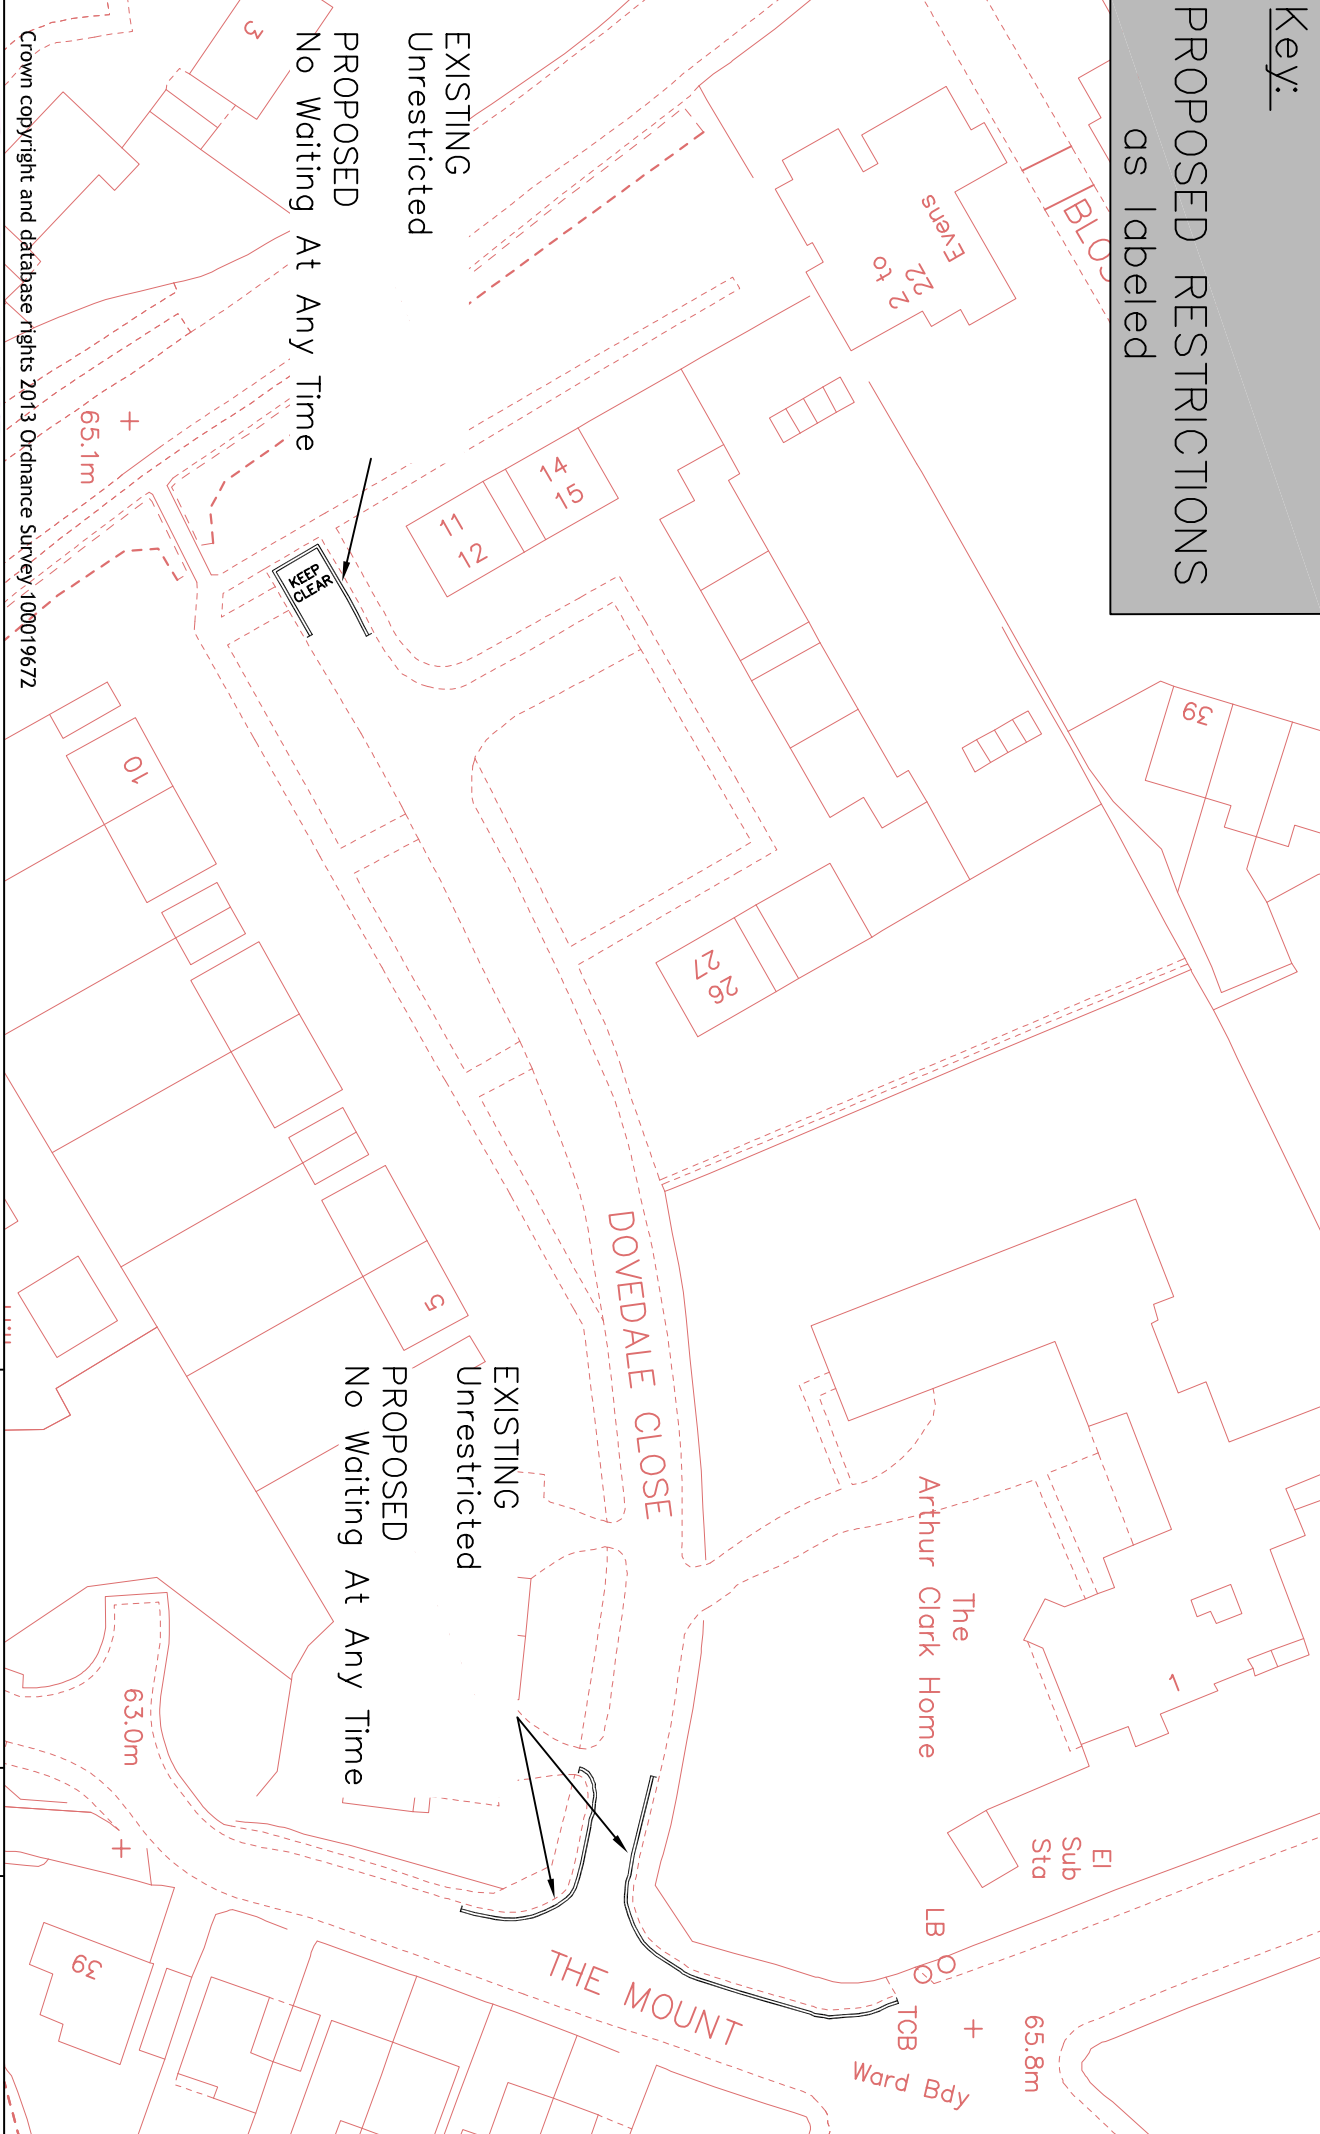

Crown copyright and database rights 2013 Ordnance survey 100019672



Reading
Borough Council
Working better with you

Transport & Streetcare
Civic Offices
Reading
RG1 2LU

Project		Scale	
WAITING RESTRICTION REVIEW 2018A		N.T.S	
Drawing		Date	Drawn
DOVEDALE CLOSE THE MOUNT		MAR 18	KD
Drawing No.		Checked	Approved
TH4_Dovedale Close The Mount		JT	JT